


- AREA A
- REPLACE RAAC WITH STEEL BEAMS/OWSJ/DECK
 - FULL HVAC
 - LIGHTING
 - BAS SIZED FOR FULL BUILDING FUTURE INTEGRATION
 - DUST COLLECTOR
 - PAINT ROOMS

- AREA B
- REPLACE RAAC WITH STEEL BEAMS/OWSJ/DECK
 - FULL HVAC
 - LIGHTING
 - BAS SIZED FOR FULL BUILDING FUTURE INTEGRATION
 - PAINT ROOMS
 - LIFE SKILLS MILLWORK
 - UNIVERSAL WASHROOM
 - BF ACCESS AT DOOR

DRAWING MEASUREMENTS	
MAIN FLOOR AREA	104553
FAN ROOM AREA	1482
SECOND FLOOR AREA	58293
TOTAL BUILDING AREA	164328

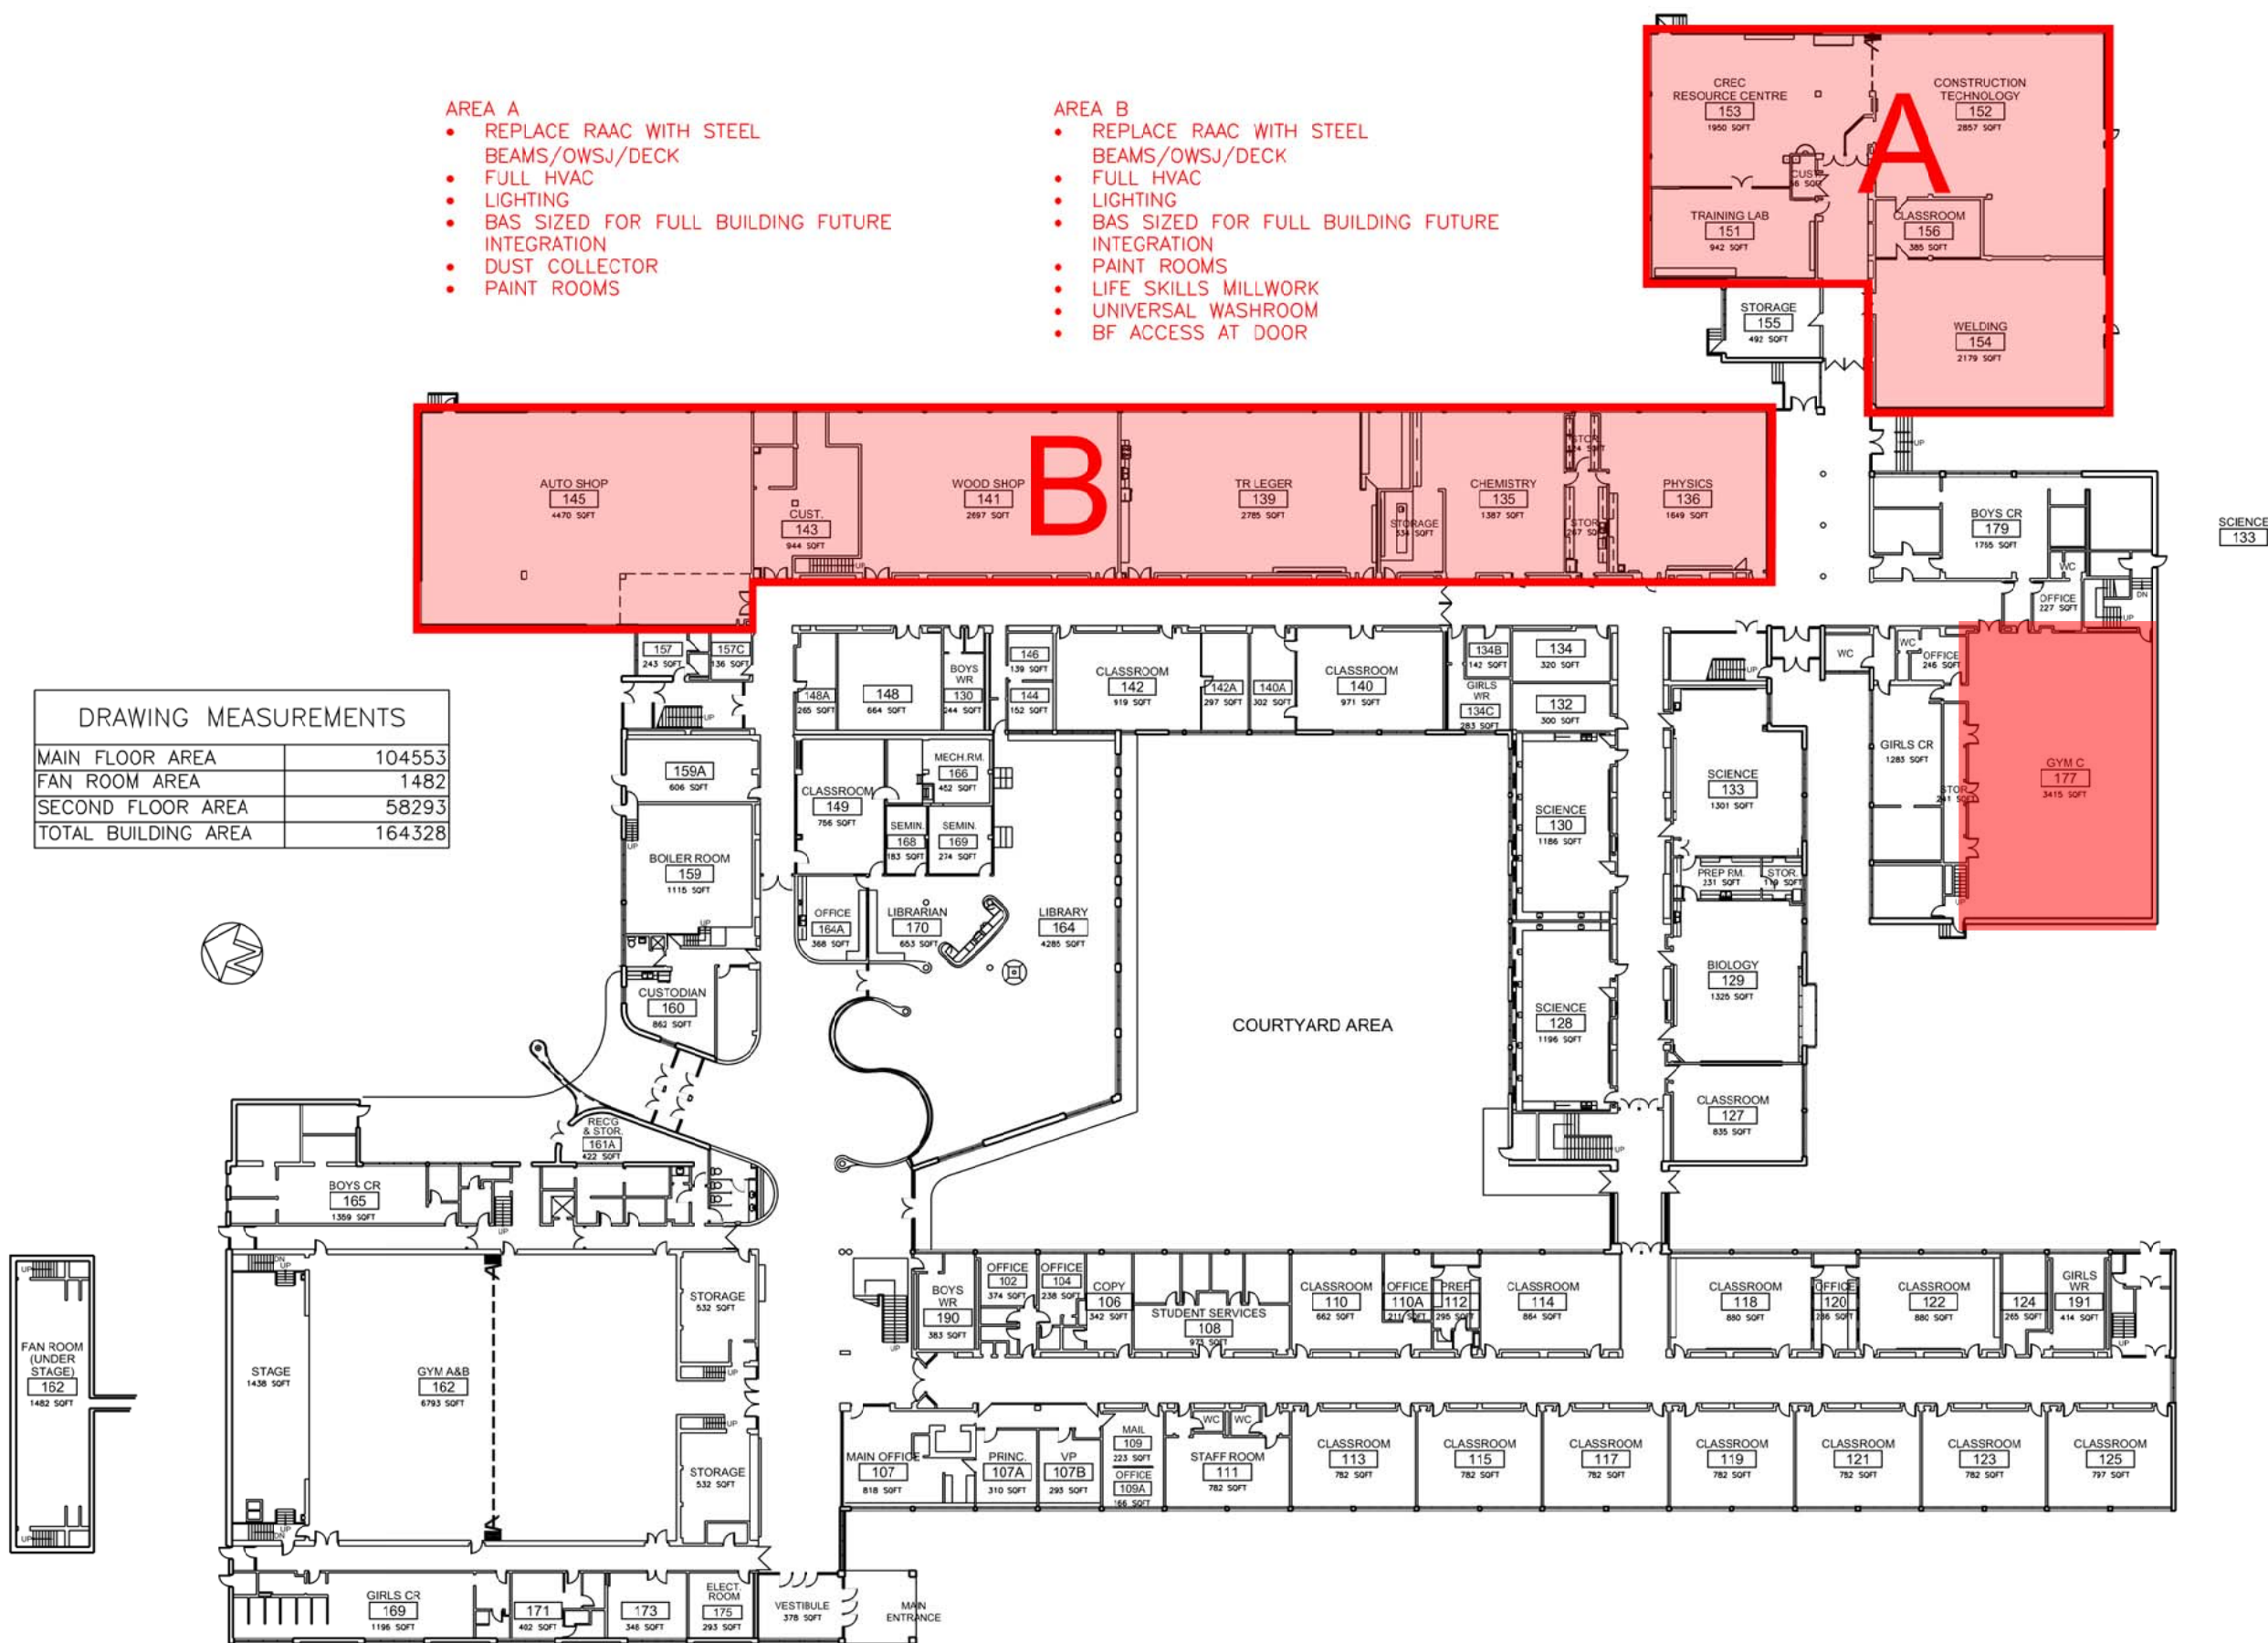

DATE	No.	REVISION

THE CONTRACTOR SHALL CHECK AND VERIFY ALL DIMENSIONS AND UTILITY LOCATIONS AND REPORT ALL ERRORS AND OMISSIONS PRIOR TO COMMENCING WORK. THIS DRAWING IS NOT TO BE SCALED.

designed by	XX	scale	N.T.S.
drawn by	XX	job no.	XXXXX
checked by		drawing no.	
approved by			
date	MAY 15/13		

OWNER
UPPER CANADA DISTRICT SCHOOL BOARD

PROJECT
SOUTH GRENVILLE DISTRICT HIGH SCHOOL

PRESCOTT ONTARIO

TITLE
MAIN FLOOR PLAN

1



EDWARD STREET