


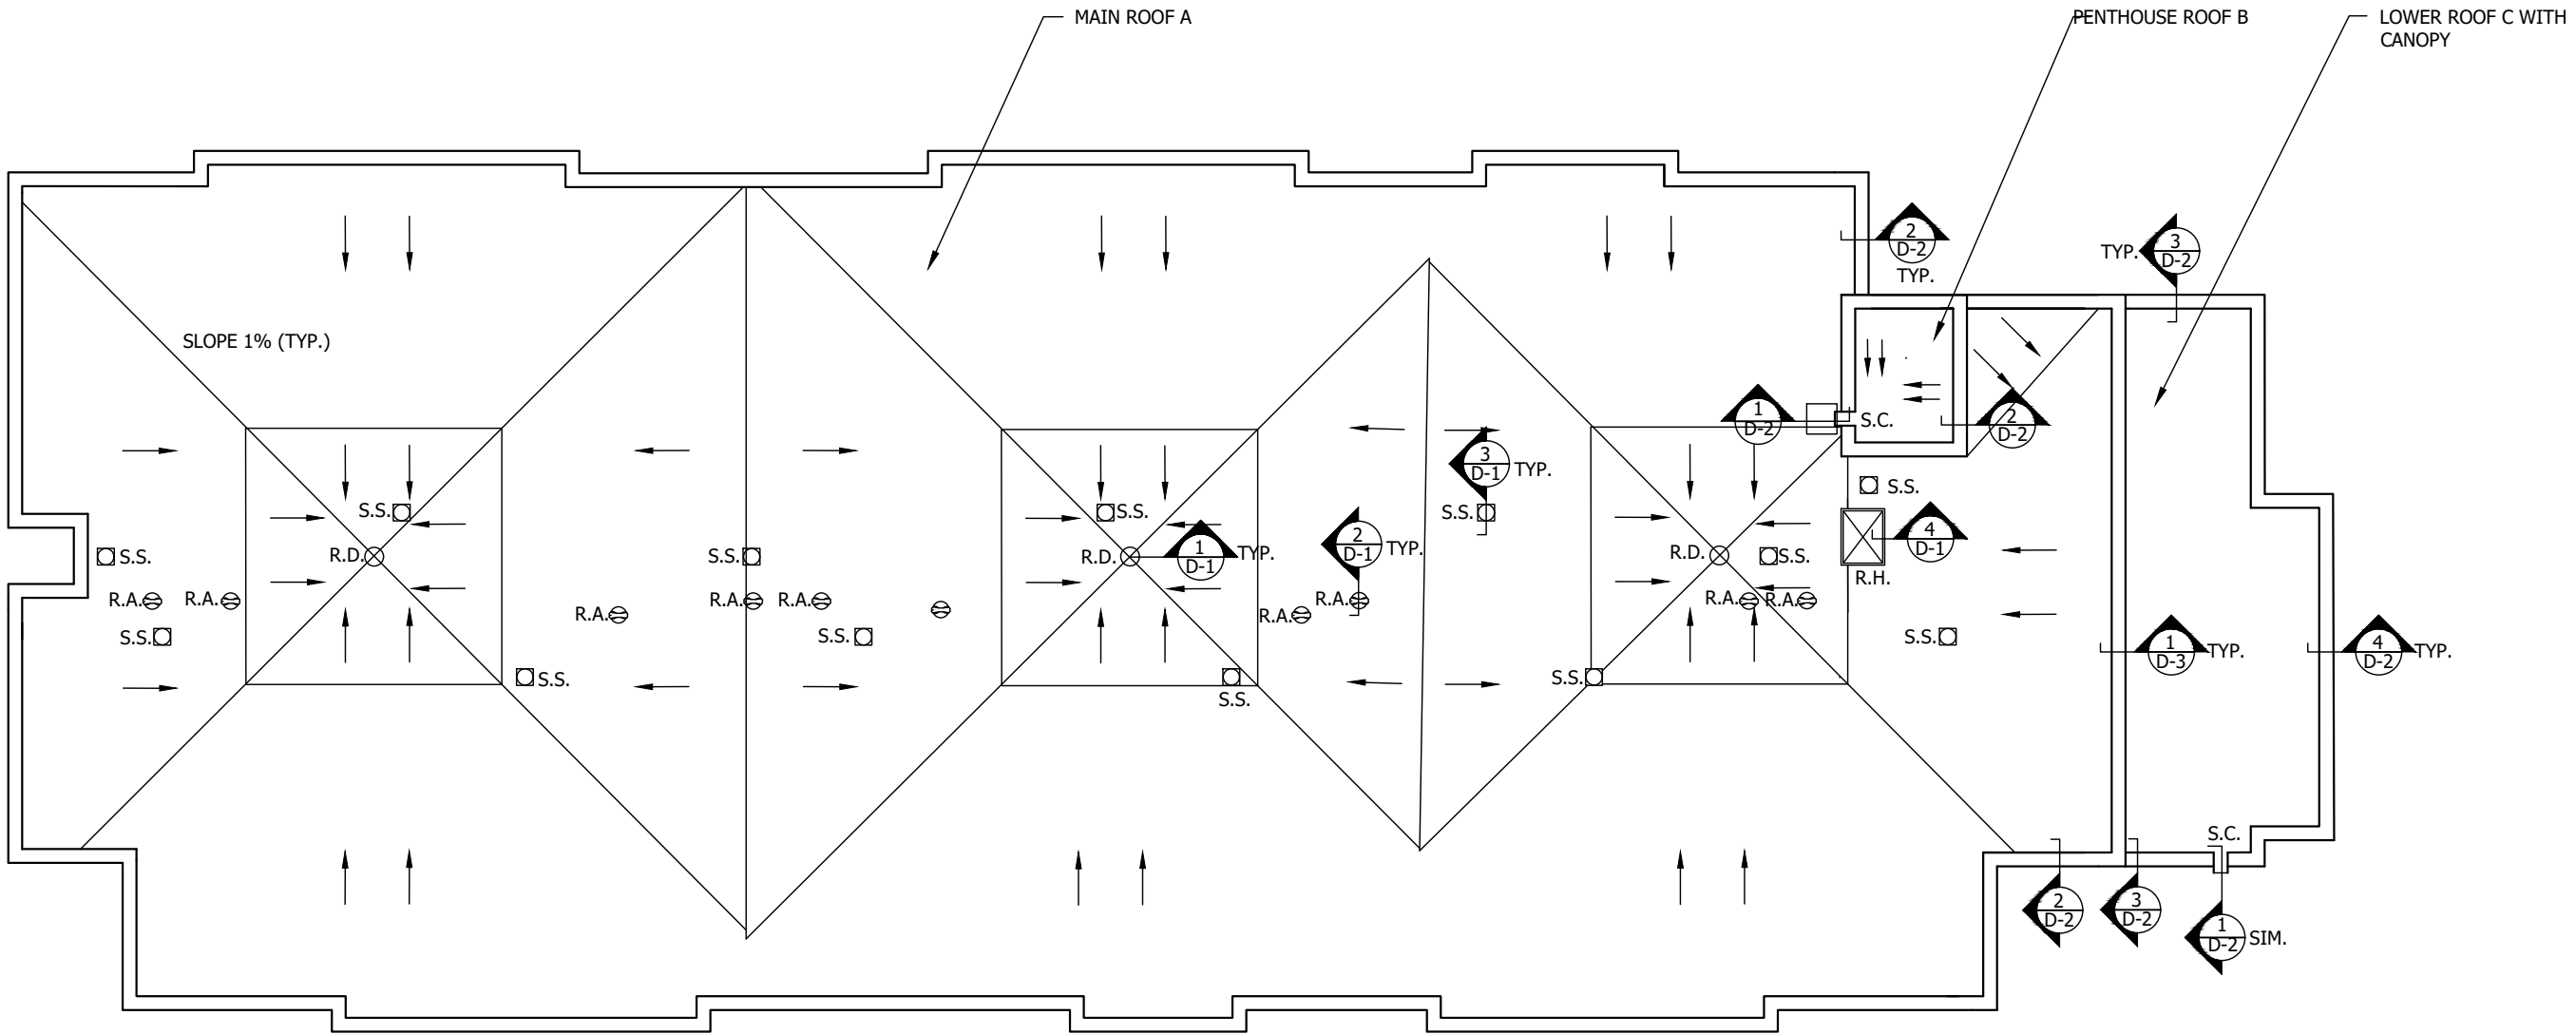

- DETAILS
D1-1 - DRAIN
D1-2 - ROOF ANCHOR
D1-3 - SOIL STACK
D1-4 - ROOF HATCH
D2-1 - SCUPPER DRAIN
D2-2 - ROOF A & B PARAPET
D2-3 - ROOF C CURB
D2-4 - GRAVEL STOP
D3-1 - ROOF-TO-BRICK WALL
D3-2 - ROOF-TO-METAL WALL

DATE	ISSUED FOR	REV
JUNE 29 '26	TENDER	00



7500 Bath Road,
Mississauga, Ontario,
L4T 1L2



CONSTRUCTION NORTH




Consultants
INFIN8 CONSULTING GROUP LTD.


LEGEND:

	RD	DRAIN
	SS	SOIL STACK
	SC	SCUPPER
	PP	PITCH POCKET
	R.A.	ROOF ANCHOR
	R.H.	ROOF HATCH


Drawn P.B.
Approved R.R.
Client CIMA+
Project 2026 ROOF REPLACEMENT 24 BOURKE STREET SMITH FALLS, ON.
Drawing Title ROOF PLAN
Scale N.T.S
Project No. ICGL10441
Drawing No. RP-1

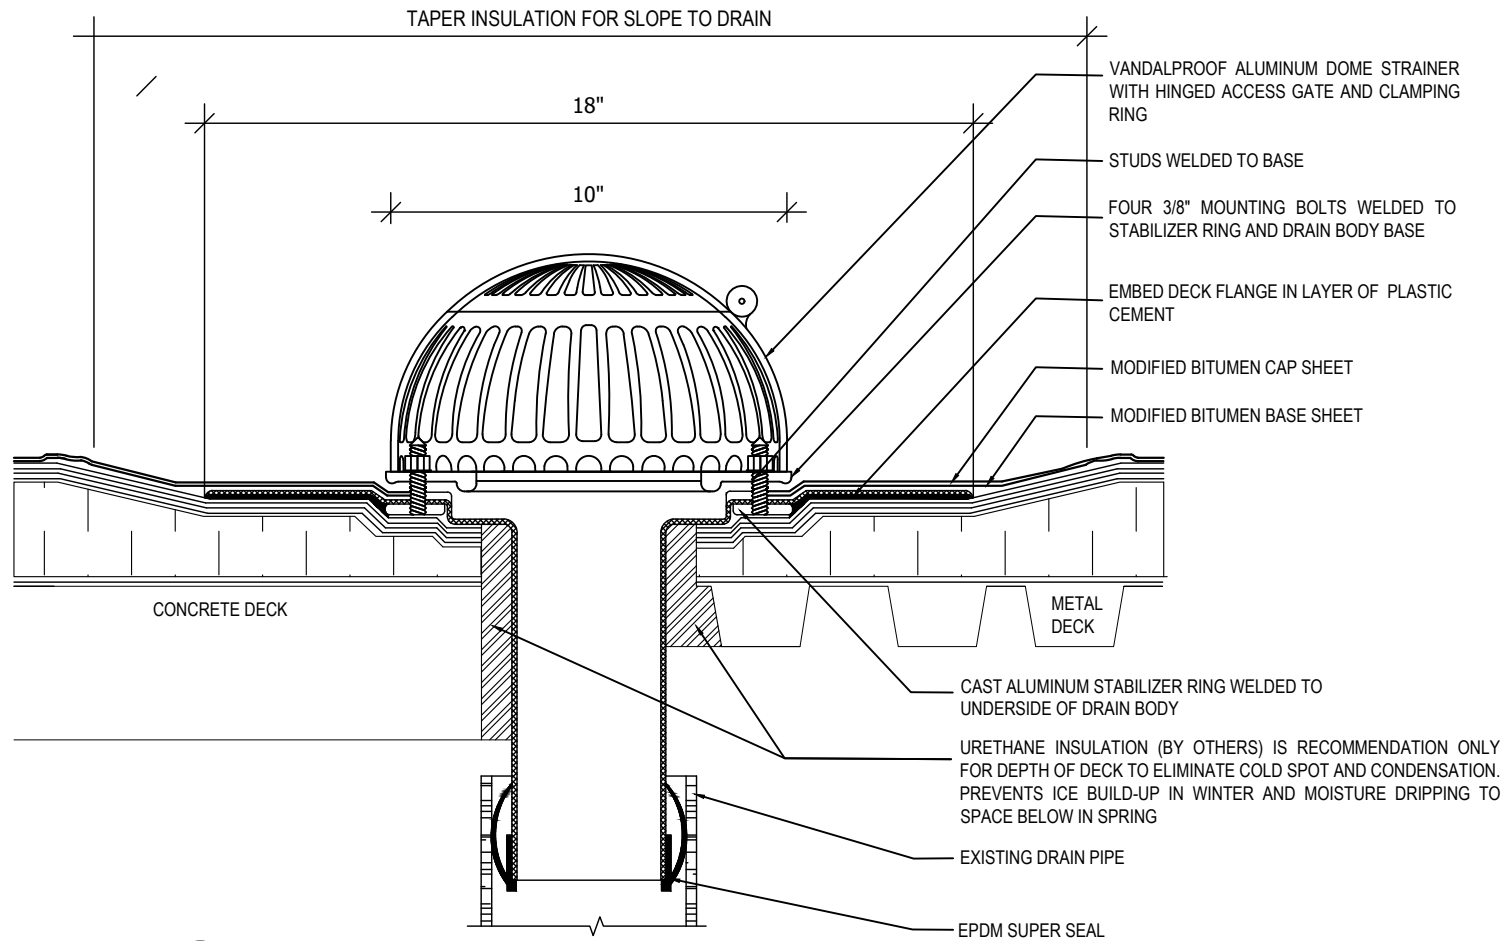


1 ROOF DRAIN DETAIL
D-1 N.T.S

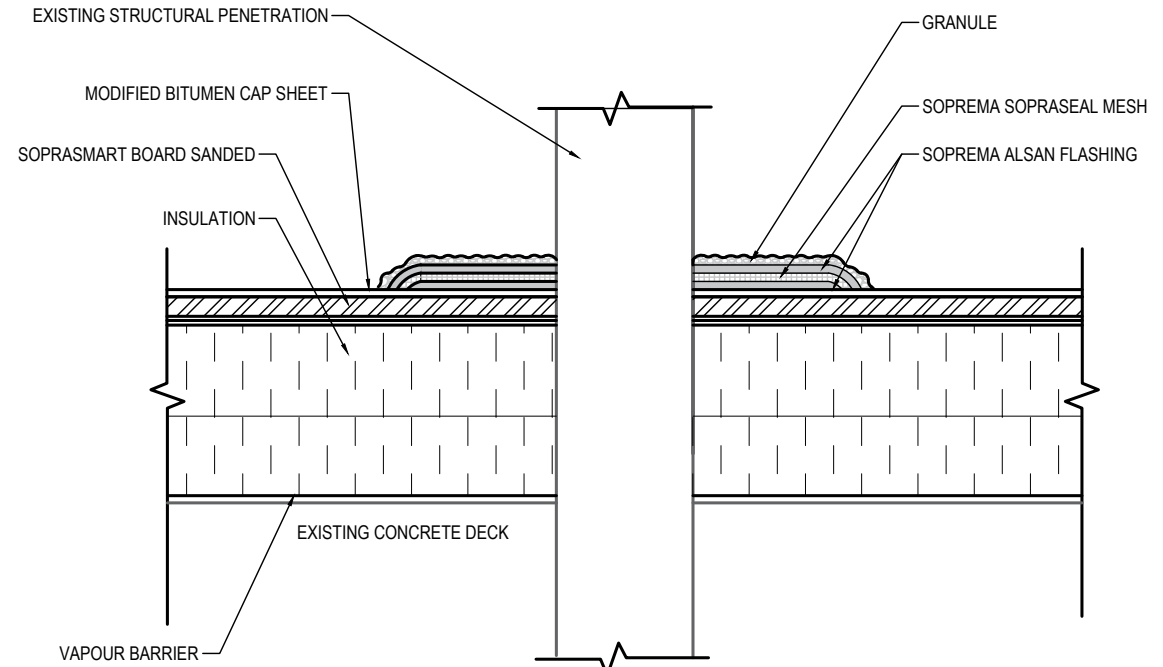

2 ROOF ANCHOR DETAIL
D-1 N.T.S

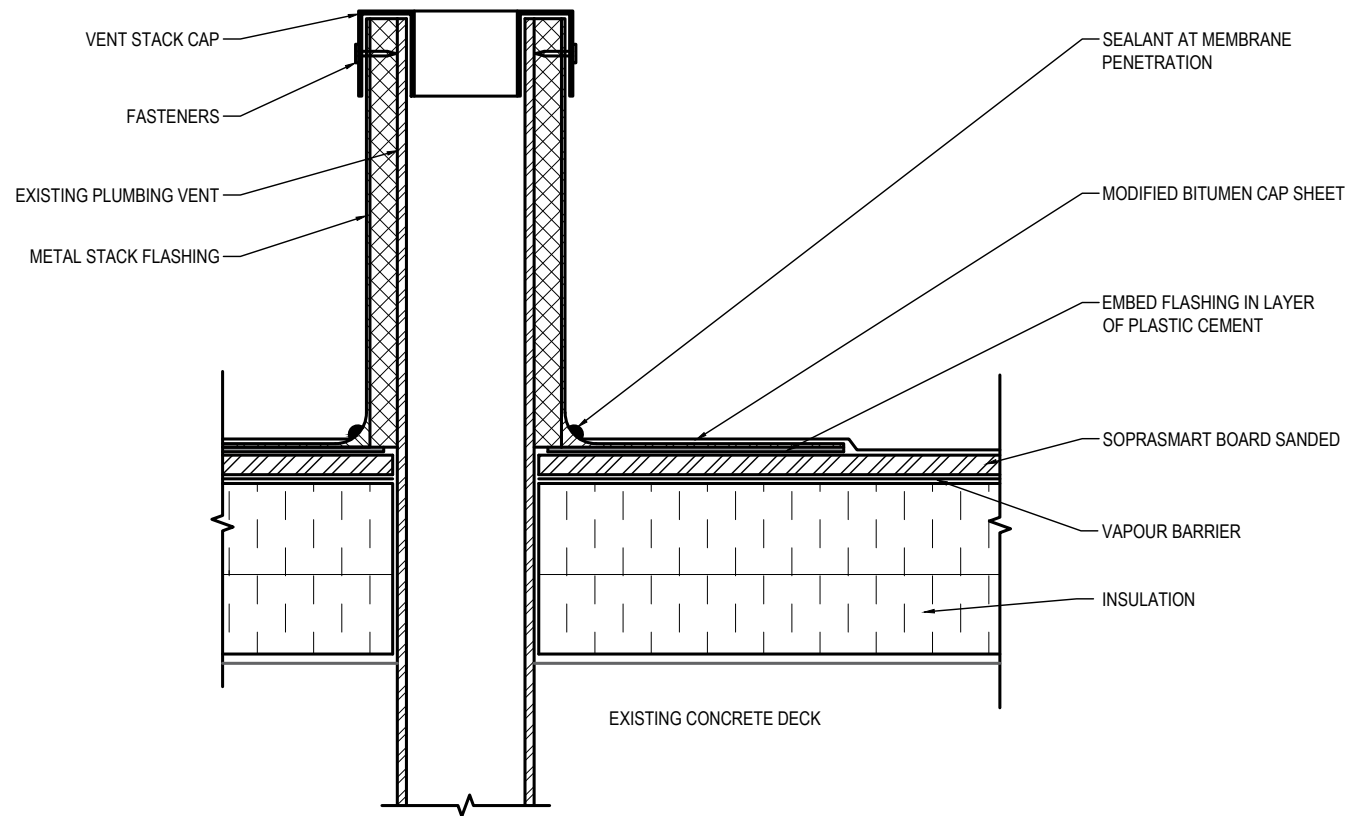


3 SOIL STACK DETAIL
D-1 N.T.S

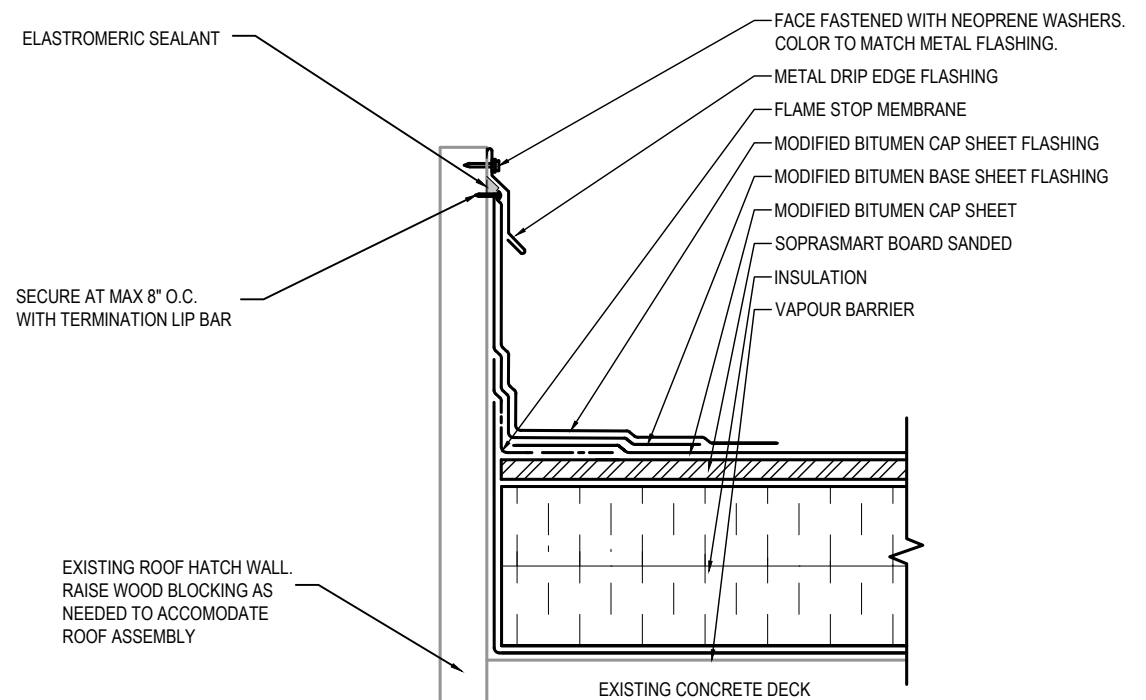


4 ROOF HATCH DETAIL
D-1 N.T.S


DATE	ISSUED FOR	REV
JUNE 29 '26	TENDER	00
7500 Bath Road, Mississauga, Ontario, L4T 1L2		
Key Plan		
Consultants INFIN8 CONSULTING GROUP LTD.		
Drawn R.R. Approved P.B. Client CIMA+		
Project 2026 ROOF REPLACEMENT 24 BOURKE STREET SMITH FALLS ON		
Drawing Title ROOF DETAILS 1		
Scale N.T.S. Project No. ICGL10441 Drawing No. D-1		

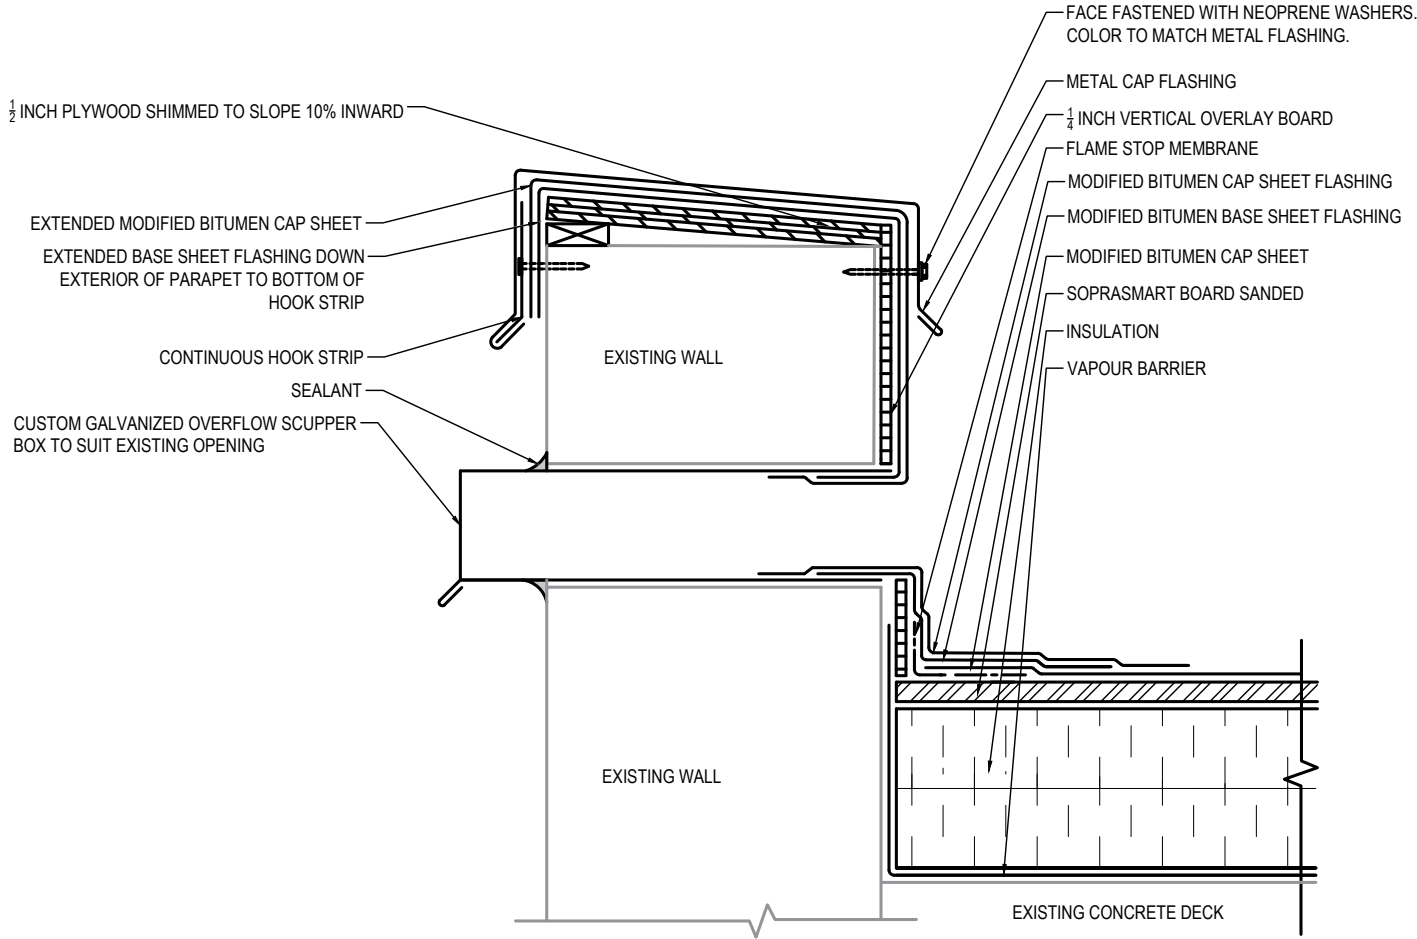


1
D-2
ROOF SCUPPER DETAIL
N.T.S

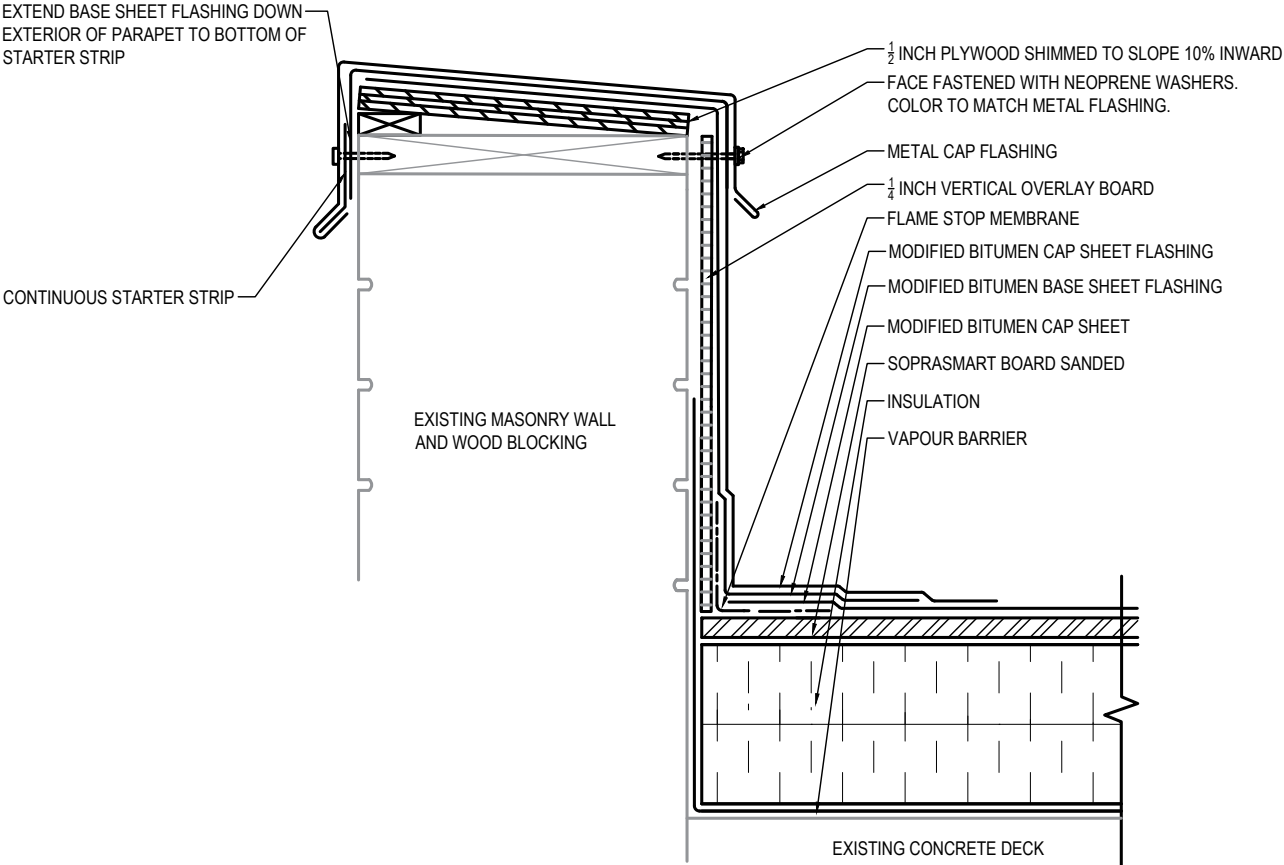

2
D-2
ROOF A/B PARAPET DETAIL
N.T.S

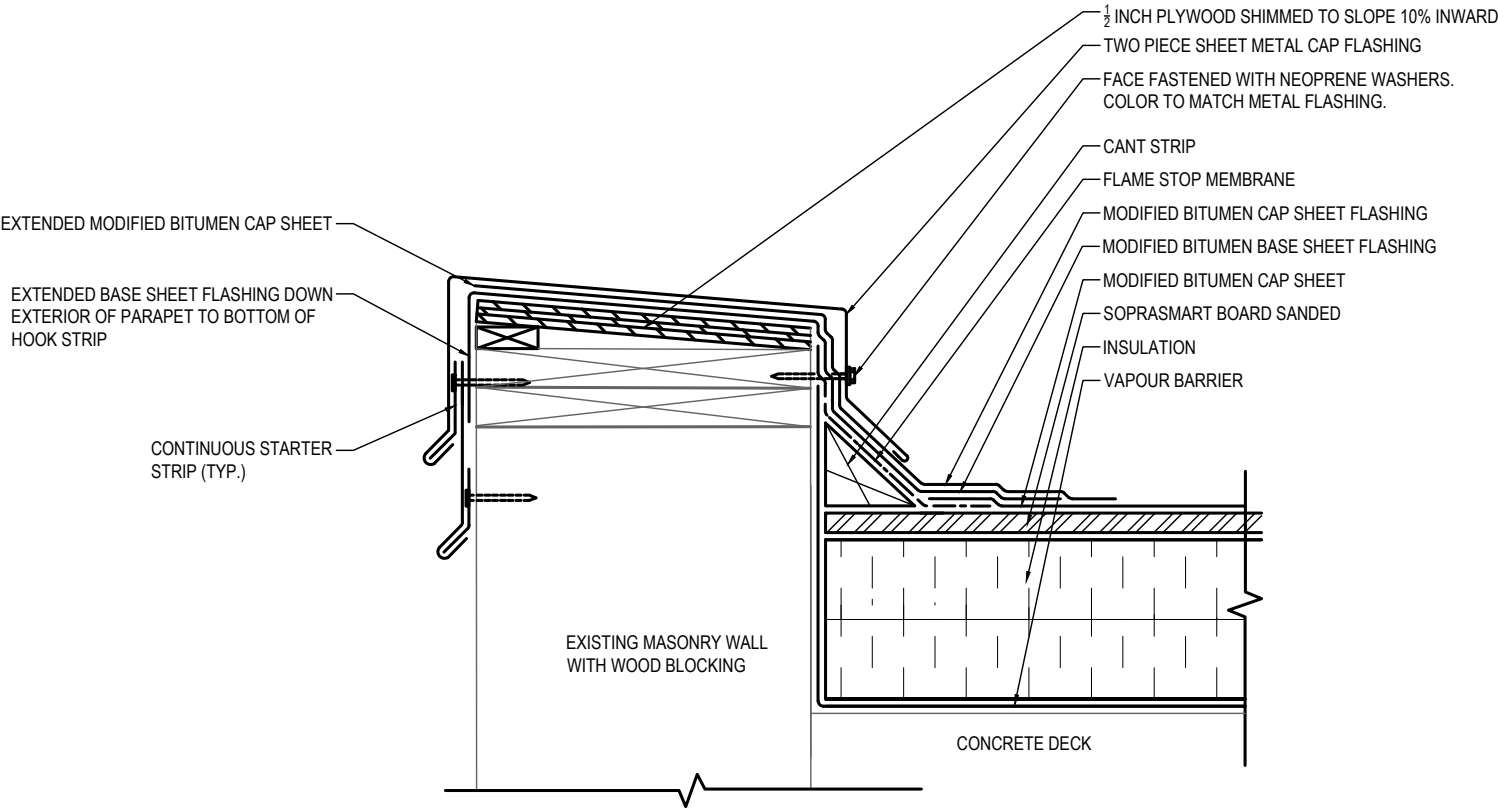


3
D-2
ROOF CURB DETAIL
N.T.S

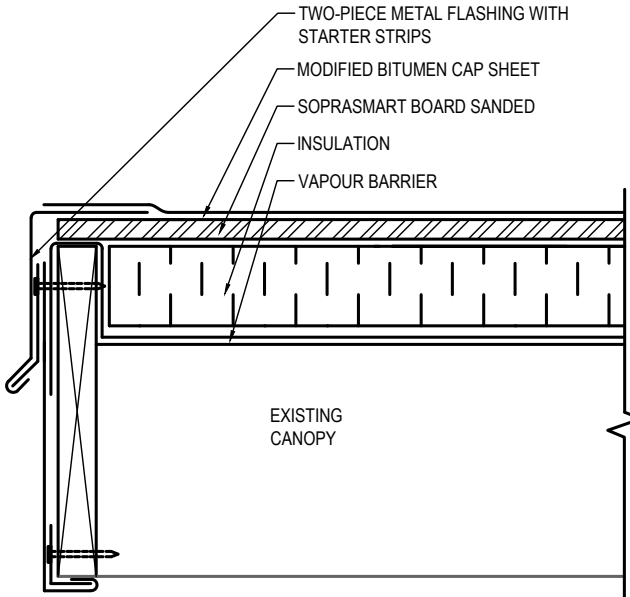


4
D-2
GRAVEL STOP DETAIL
N.T.S

DATE	ISSUED FOR	REV
JUNE 29 '26	TENDER	00
 Infin8 Consulting Group Ltd. 7500 Bath Road, Mississauga, Ontario, L4T 1L2		
Key Plan		
Consultants INFIN8 CONSULTING GROUP LTD.		
Drawn R.R. Approved P.B. Client CIMA+		
Project 2026 ROOF REPLACEMENT 24 BOURKE STREET SMITH FALLS, ON		
Drawing Title ROOF DETAILS 2		
Scale N.T.S.		
Project No. ICGL10413		
Drawing No. D-2		

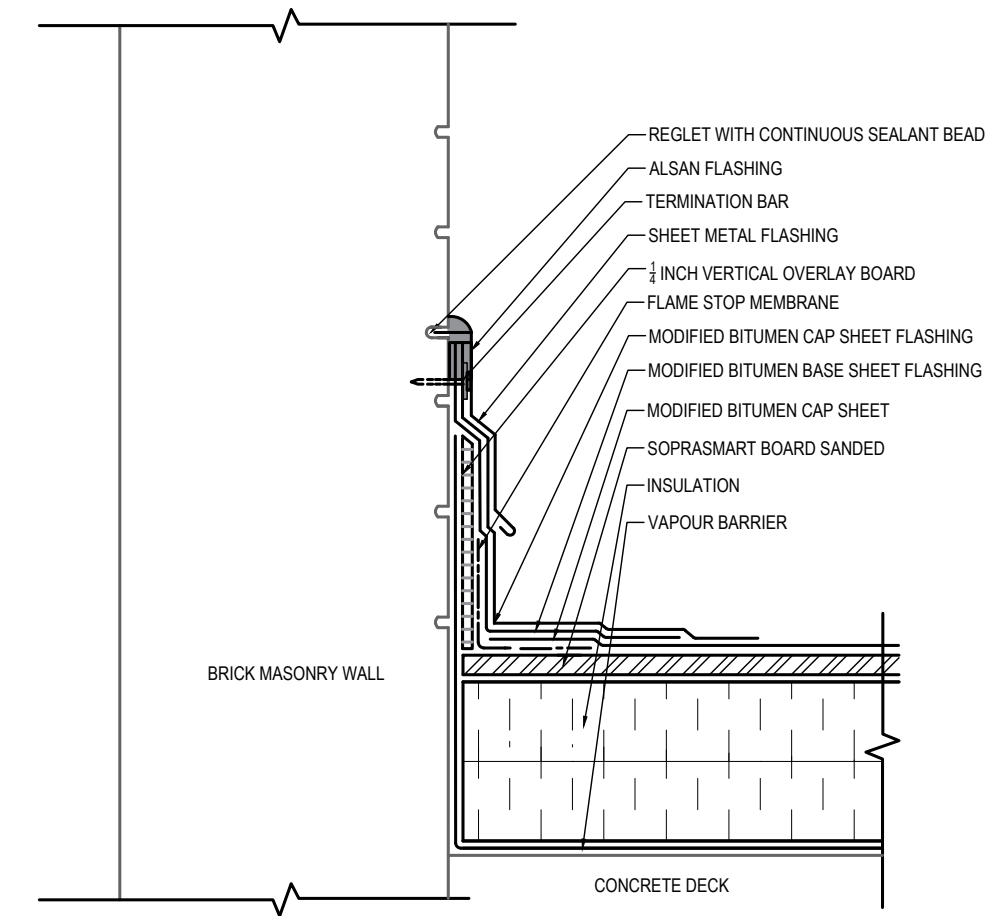

1
D-3
ROOF TO BRICK WALL CONNECTION DETAIL
N.T.S

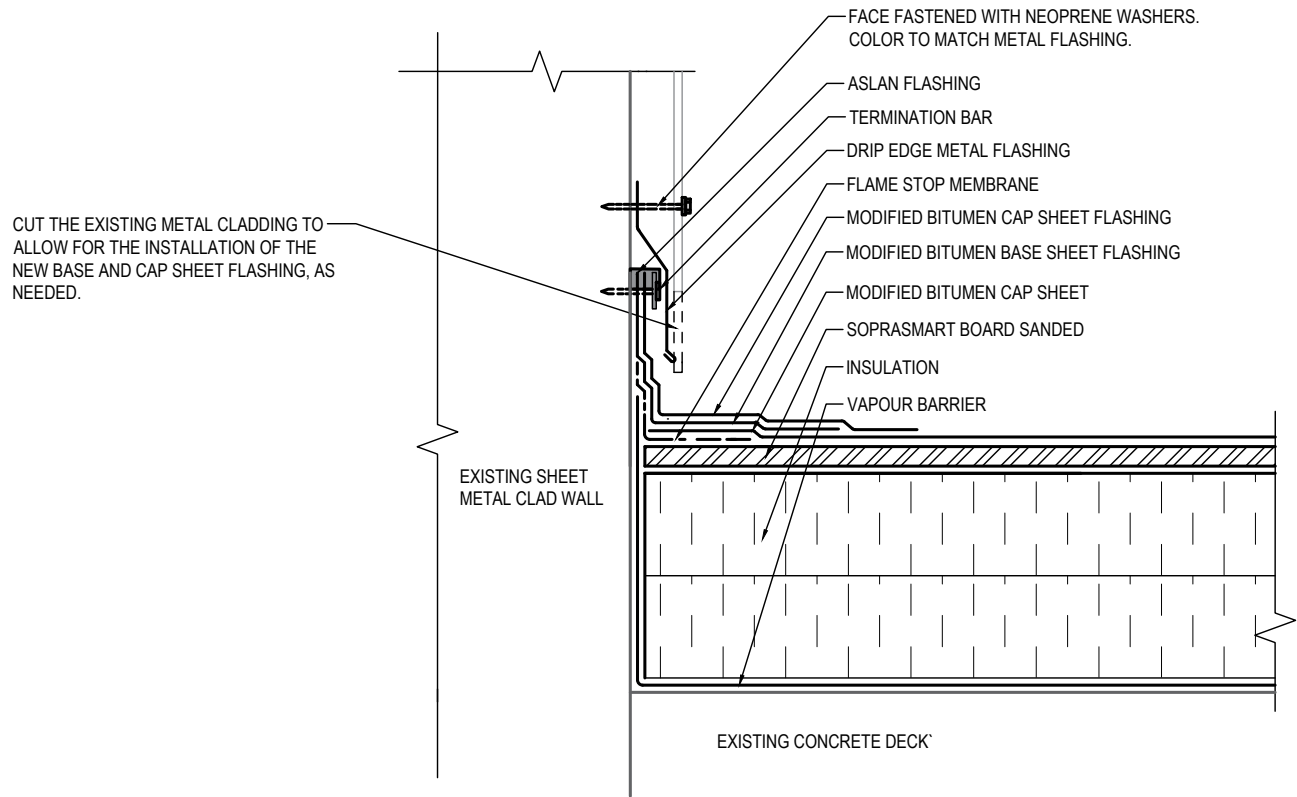

2
D-3
ROOF TO METAL WALL CONNECTION DETAIL
N.T.S

DATE	ISSUED FOR	REV
JUNE 29 '26	TENDER	00
 Infin8 Consulting Group Ltd. 7500 Bath Road, Mississauga, Ontario, L4T 1L2		
Key Plan		
Consultants INFIN8 CONSULTING GROUP LTD.		
Drawn R.R.		
Approved P.B.		
Client CIMA+		
Project 2026 ROOF REPLACEMENT 24 BOURKE STREET SMITH FALLS, ON		
Drawing Title ROOF DETAILS 3		
Scale N.T.S.		
Project No. ICGL10441		
Drawing No. D-3		