
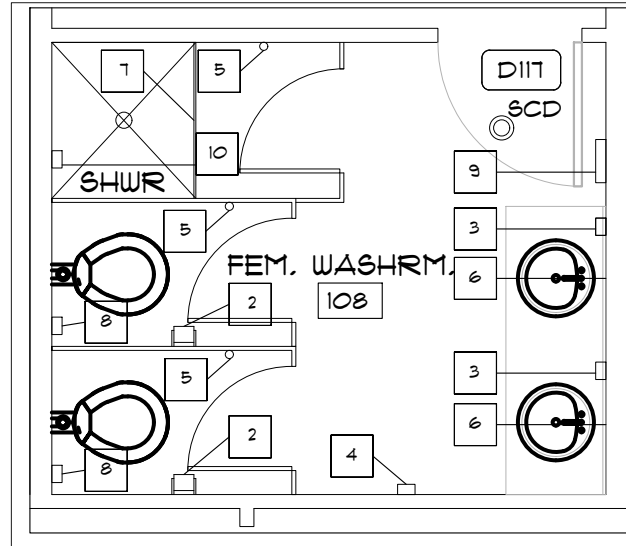


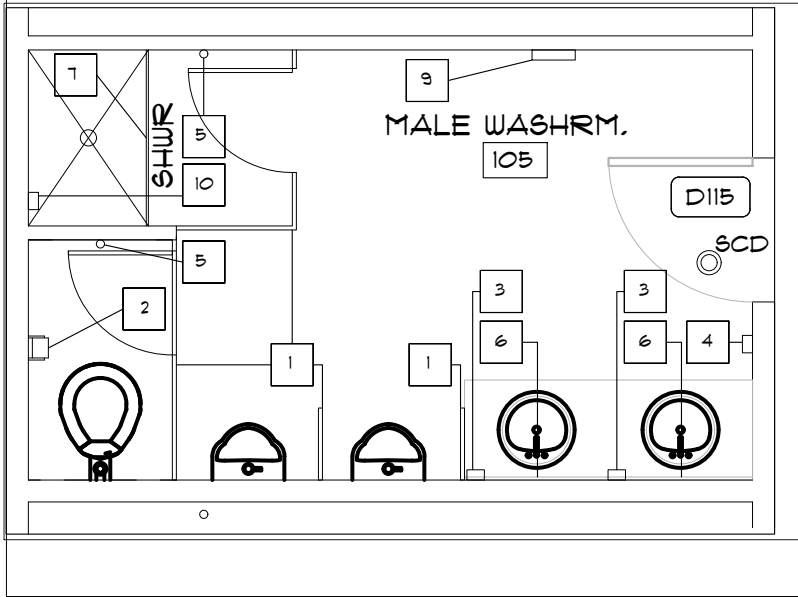

WASHROOM GENERAL NOTES

- 1 TOILET PARTITION
- 2 TOILET PAPER DISPENSER MOUNTED ON SIDE WALL CLOSEST TO THE WATER CLOSET. THE DISPENSER IS LOCATED BELOW THE GRAB BAR AND THE CLOSET EDGE OF THE DISPENSER IS 1'-0" (300 mm) FROM THE FRONT OF THE WATER CLOSET SEAT AND BOTTOM OF THE DISPENSER IS 24"x32" (600 mmx800 mm) ABOVE THE FINISHED FLOOR
- 3 SOAP DISPENSER SHALL OPERATE AUTOMATICALLY OR IS OPERABLE USING A CLOSED FIST AND WITH A FORCE OF NOT MORE THAN 22.2 N, AND IS LOCATED NOT MORE THAN 3'-1" (1100mm) ABOVE THE FINISHED FLOOR, AND LOCATED NOT MORE THAN 2'-0" (610mm) MEASURED HORIZONTALLY, FROM THE EDGE OF THE LAVATORY.
- 4 HAND DRYER
- 5 COAT HOOK SHALL BE MOUNTED NOT MORE THAN 5'-0" (1500 mm) ABOVE THE FINISHED FLOOR. TO BE INSTALLED ON THE DOOR OF TOILET STALL.
- 6 MIRROR IN A STAINLESS STEEL FRAME TO BE INSTALLED ABOVE THE LAVATORY, 34"x28"
- 7 SHOWER CURTAIN ROD
- 8 SANITARY NAPKIN DISPOSAL BIN.
- 9 TRASH BIN
- 10 STAINLESS STEEL SHOWER SHELF AND SOAP DISH.

BELL
+ ASSOCIATES
ARCHITECTURE

+ A-184 John Street
Pembroke, ON K8A 1H7
613-629-6988

+ 101-3108 Carp Road
Ottawa, ON K0A 1L0
613-831-9688

+ info@jbell.ca
bellarchitecture.ca

NOTES:

ALL CONTRACTORS MUST COMPLY WITH ALL CODES & BYLAWS HAVING JURISDICTION. IT IS THE RESPONSIBILITY OF THE APPROPRIATE CONTRACTOR TO CHECK & VERIFY ALL DIMENSIONS ON SITE & REPORT ALL ERRORS AND/OR OMISSIONS TO THE DESIGNER PRIOR TO COMMENCEMENT. DO NOT SCALE DRAWINGS. DRAWINGS MAY NOT BE USED FOR CONSTRUCTION UNTIL NOTED AS ISSUED FOR CONSTRUCTION.

COPYRIGHT RESERVED

THIS DRAWING & DRAWINGS CONTAINED HEREIN ARE THE EXCLUSIVE PROPERTY OF BELL+ASSOCIATES ARCHITECTURE NOT BE USED OR REPRODUCED WITHOUT THE DESIGNER'S CONSENT

COPYRIGHT NOTICE

COPYRIGHT IN THIS ELECTRONIC DOCUMENT BELONGS TO BELL+ASSOCIATES ARCHITECTURE THIS ELECTRONIC DOCUMENT MAY NOT BE FORWARDED TO OTHERS, TRANSMITTED DOWNLOADED OR REPRODUCED IN ANY FORMAT, WHETHER PRINT OR ELECTRONIC WITHOUT THE EXPRESS, WRITTEN PERMISSION OF THE COPYRIGHT OWNER

DISCLAIMER

USE OF THIS ELECTRONIC DOCUMENT IS AT THE USER'S OWN RISK. THE USER SHALL INDEMNIFY & SAVE HARMLESS THE DESIGNER, HIS/HER EMPLOYEES, AGENTS & CONSULTANTS FROM & AGAINST ALL CLAIMS, LOSSES, DEMANDS, COSTS & EXPENSES (INCLUDING LEGAL FEES), DAMAGES, OR RECOVERIES INCLUDING ANY AMOUNTS PAID IN SETTLEMENT ARISING BY REASON OF, CAUSED OR ALLEGED TO BE CAUSED, BY THE USER'S RELIANCE ON THIS ELECTRONIC DOCUMENT.

PROJECT

240 COUNTY ROAD, 4 BATH
ONTARIO, K0H 1G0

LOYALIST TOWNSHIP -
MILLHAVEN ADMIN BUILDING

REFERENCE DRAWING

ADDENDUM WASHROOM

SCALE

DRAWN BY JCB/AIT

DATE JULY 13, 2026

CHKD BY JCB

APPRD BY JCB

PROJECT NO. 223-056

SHEET NO.

SKA.1



NOTES LEGEND

- 1 MILLWORK AS PER SPECIFICATIONS.
- 2 P.LAM COUNTERTOP
- 3 ADJUSTABLE SHELVES
- 4 P.LAM BACK-SPLASH c/w RETURN
- 5 CERAMIC WALL TILE 12" x 24"
- 6 TOE KICK FINISHED TO MATCH MILLWORK
- 7 3/4" PLYWOOD SUPPORT GABLE FINISHED IN P.LAM TO MATCH, c/w 1x4 WALLRACE.
- 8 1x6x3/4" PLYWOOD VALANCE AND WALL SUPPORT FINISHED IN P.LAM TO MATCH
- 9 BRUSHED ALUMINUM TILE EDGER TO ALL OUTSIDE CORNERS
- 10 CERAMIC SHOWER FLOOR TILE 2"x2"
- 11 1x4 MDF CASING
- 12 1x5 MDF CASING
- 13 1x2 MDF BILL NOSING

NOTES LEGEND CONT'

- 14 1x(Jamb depth) MDF JAMB EXTENSION
- 15 POWER DOOR OPERATOR SHALL BE DESIGNED TO BE OPERABLE USING A CLOSED FIST AND BE MOUNTED NOT LESS THAN 2'-11" (800 mm) AND NOTE MORE THAN (3'-1") (100 mm) ABOVE THE FINISHED FLOOR. LOCATE SWITCH ON BOTH SIDES OF THE ENTRY AS SHOWN ON THE ARCHITECTURAL PLAN A.1. THE POWER DOOR OPERATOR NEEDS TO BE COORDINATED WITH THE OWNER'S KEYLESS FOB SECURITY SWIPE ENTRY SYSTEM, THIS TYPICAL FOR ALL DOORS NOTED AS ASSISTED OPERATOR.
- 16 ENSURE ALL MILLWORK IS SECURELY ATTACHED TO THE WALL IT IS AGAINST.
- 17 TYP. 2X8 SPRUCE CONT BLOCKING BETWEEN STUDS FOR CABINET BACKING.
- 18 ALUMINUM ENTRY FRAMING
- 19 RECESSED FILLER SIZED TO SUIT CONDITION ON SITE COLOUR TO MATCH ABUTTING MATERIAL.

INTERIOR DOORS AND EXTERIOR WINDOWS PAINTED MDF INTERIOR TRIM UNLESS NOTED OTHER WISE

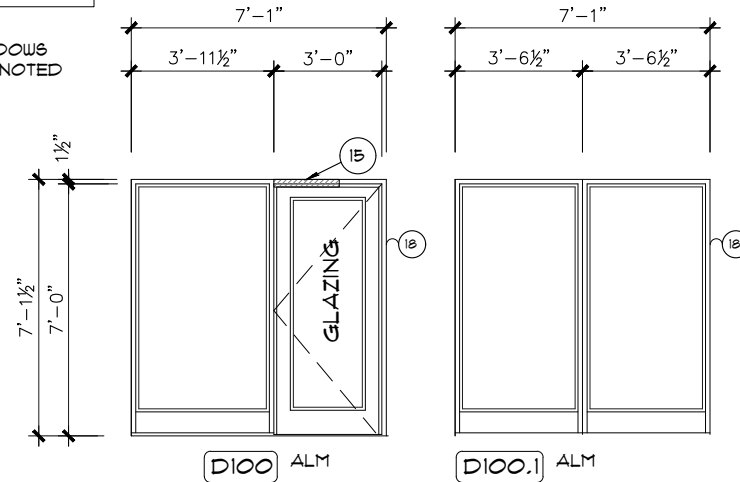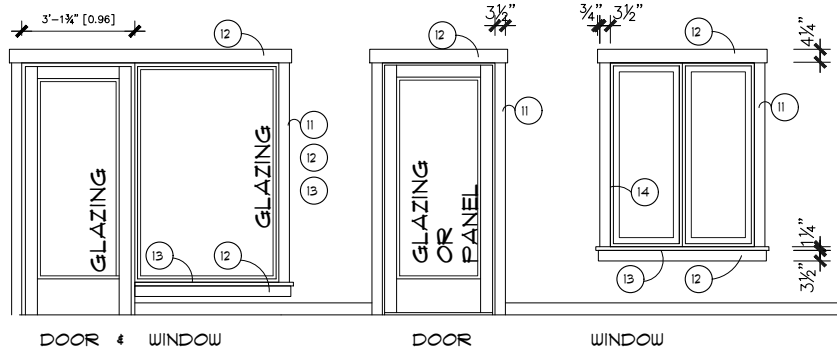

2 TYP DOOR & WINDOW CASING ELEVATION
SKA.2

1 DOOR ELEVATION D100
SKA.2

BELL
+ASSOCIATES
ARCHITECTURE

+ A-184 John Street
Pembroke, ON K8A 1H7
613-629-6988

+ 101-3108 Carp Road
Ottawa, ON K0A 1L0
613-831-9688

+ info@bell.ca
bellarchitecture.ca

NOTES:

ALL CONTRACTORS MUST COMPLY WITH ALL CODES & BYLAWS HAVING JURISDICTION. IT IS THE RESPONSIBILITY OF THE APPROPRIATE CONTRACTOR TO CHECK & VERIFY ALL DIMENSIONS ON SITE & REPORT ALL ERRORS AND/OR OMISSIONS TO THE DESIGNER PRIOR TO COMMENCEMENT. DO NOT SCALE DRAWINGS. DRAWINGS MAY NOT BE USED FOR CONSTRUCTION UNTIL NOTED AS ISSUED FOR CONSTRUCTION.

COPYRIGHT RESERVED

THIS DRAWING & DRAWINGS CONTAINED HEREIN ARE THE EXCLUSIVE PROPERTY OF BELL+ASSOCIATES ARCHITECTURE NOT BE USED OR REPRODUCED WITHOUT THE DESIGNER'S CONSENT

COPYRIGHT NOTICE

COPYRIGHT IN THIS ELECTRONIC DOCUMENT BELONGS TO BELL + ASSOCIATES ARCHITECTURE THIS ELECTRONIC DOCUMENT MAY NOT BE FORWARDED TO OTHERS, TRANSMITTED DOWNLOADED OR REPRODUCED IN ANY FORMAT, WHETHER PRINT OR ELECTRONIC WITHOUT THE EXPRESS, WRITTEN PERMISSION OF THE COPYRIGHT OWNER

DISCLAIMER

USE OF THIS ELECTRONIC DOCUMENT IS AT THE USER'S OWN RISK. THE USER SHALL INDEMNIFY & SAVE HARMLESS THE DESIGNER, HIS/HER EMPLOYEES, AGENTS & CONSULTANTS FROM & AGAINST ALL CLAIMS, LOSSES, DEMANDS, COSTS & EXPENSES (INCLUDING LEGAL FEES), DAMAGES, OR RECOVERIES INCLUDING ANY AMOUNTS PAID IN SETTLEMENT ARISING BY REASON OF, CAUSED OR ALLEGED TO BE CAUSED, BY THE USER'S RELIANCE ON THIS ELECTRONIC DOCUMENT.

PROJECT

240 COUNTY ROAD, 4 BATH
ONTARIO, KOH IGO

LOYALIST TOWNSHIP -
MILLHAVEN ADMIN BUILDING

REFERENCE DRAWING

ADDENDUM DOOR ELEVATIONS

SCALE

DRAWN BY JCB/AIT

DATE JULY 13, 2026


CHKD BY JCB

APPRD BY JCB

PROJECT NO. 223-056

SHEET NO.

SKA.2

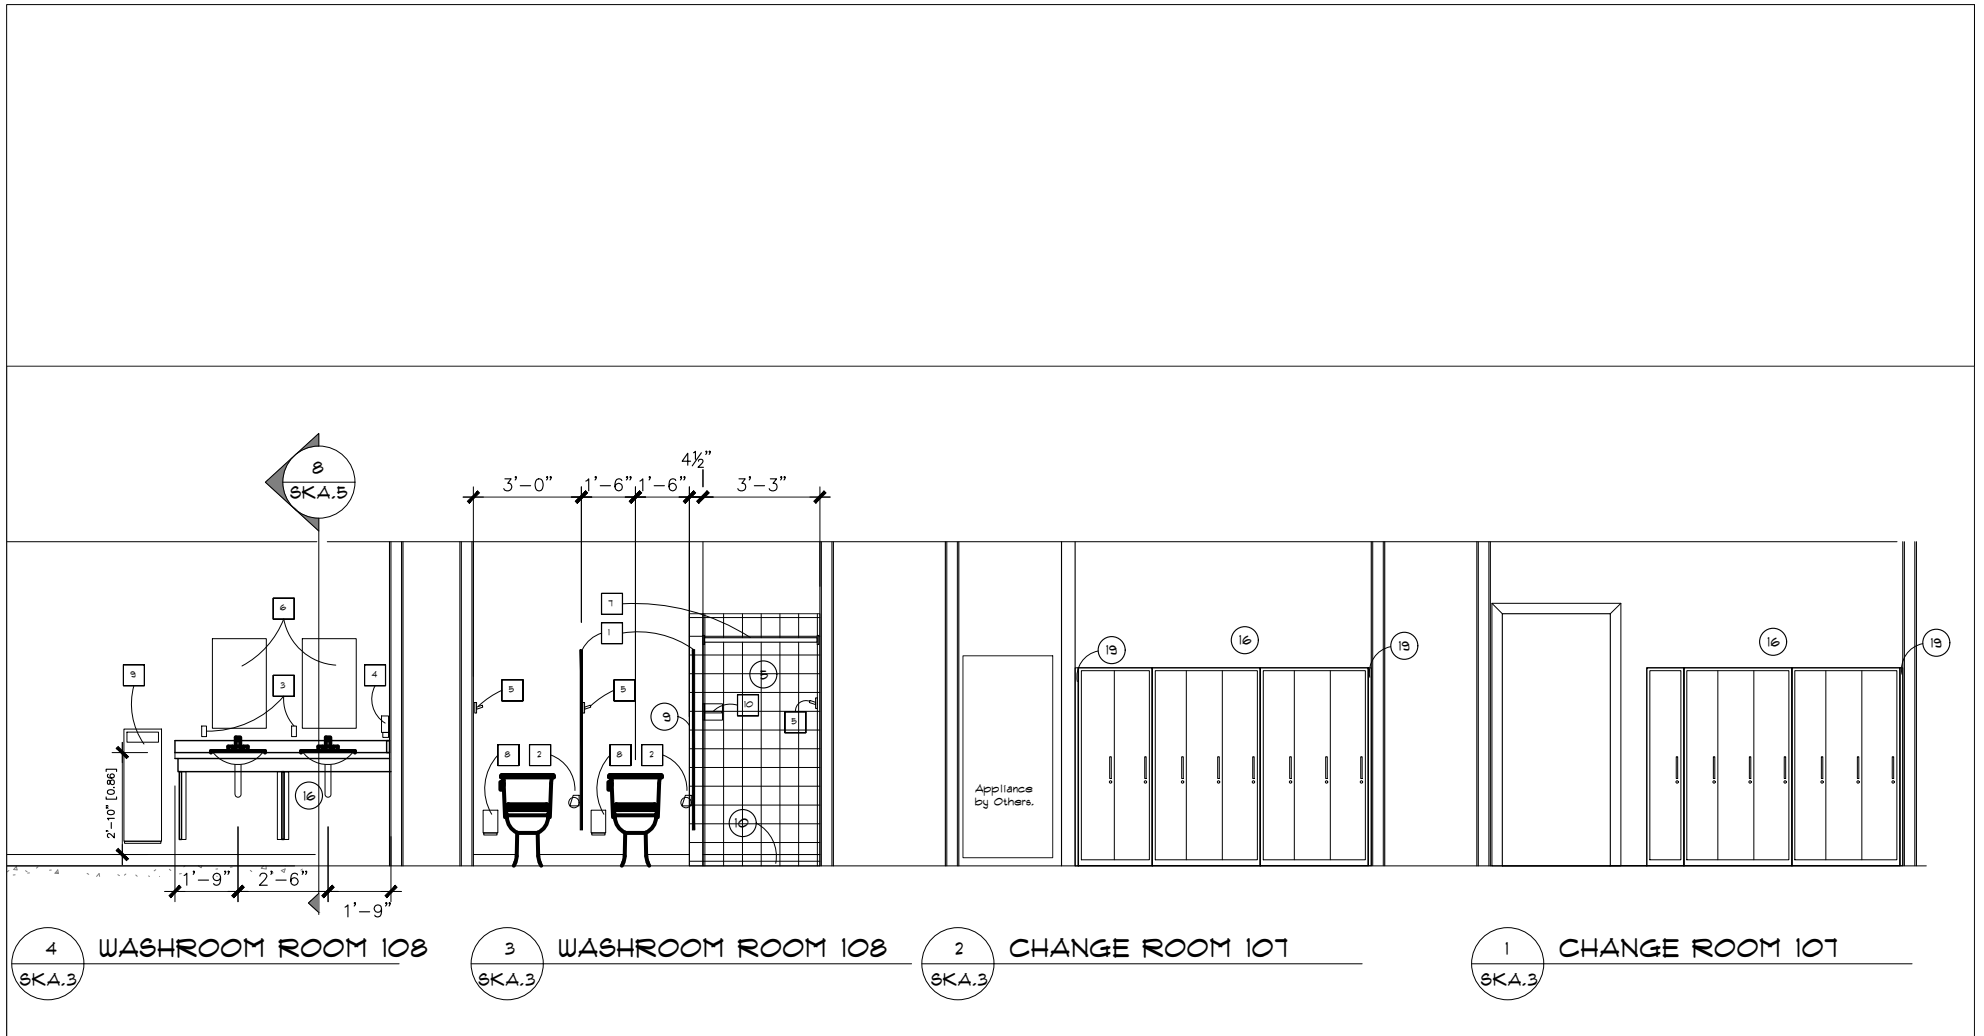

BELL
+ASSOCIATES
ARCHITECTURE

+ A-184 John Street
Pembroke, ON K8A 1H7
613-629-6988

+ 101-3108 Carp Road
Ottawa, ON K0A 1L0
613-831-9688

+ info@bell.ca
bellarchitecture.ca

NOTES:

ALL CONTRACTORS MUST COMPLY WITH ALL CODES & BYLAWS HAVING JURISDICTION. IT IS THE RESPONSIBILITY OF THE APPROPRIATE CONTRACTOR TO CHECK & VERIFY ALL DIMENSIONS ON SITE & REPORT ALL ERRORS AND/OR OMISSIONS TO THE DESIGNER PRIOR TO COMMENCEMENT.
DO NOT SCALE DRAWINGS.
DRAWINGS MAY NOT BE USED FOR CONSTRUCTION UNTIL NOTED AS ISSUED FOR CONSTRUCTION.

COPYRIGHT RESERVED

THIS DRAWING & DRAWINGS CONTAINED HEREIN ARE THE EXCLUSIVE PROPERTY OF BELL+ASSOCIATES ARCHITECTURE NOT BE USED OR REPRODUCED WITHOUT THE DESIGNER'S CONSENT

COPYRIGHT NOTICE

COPYRIGHT IN THIS ELECTRONIC DOCUMENT BELONGS TO BELL + ASSOCIATES ARCHITECTURE. THIS ELECTRONIC DOCUMENT MAY NOT BE FORWARDED TO OTHERS, TRANSMITTED, DOWNLOADED OR REPRODUCED IN ANY FORMAT, WHETHER PRINT OR ELECTRONIC WITHOUT THE EXPRESS, WRITTEN PERMISSION OF THE COPYRIGHT OWNER

DISCLAIMER

USE OF THIS ELECTRONIC DOCUMENT IS AT THE USER'S OWN RISK. THE USER SHALL INDEMNIFY & SAVE HARMLESS THE DESIGNER, HIS/HER EMPLOYEES, AGENTS & CONSULTANTS FROM & AGAINST ALL CLAIMS, LOSSES, DEMANDS, COSTS & EXPENSES (INCLUDING LEGAL FEES), DAMAGES, OR RECOVERIES INCLUDING ANY AMOUNTS PAID IN SETTLEMENT ARISING BY REASON OF, CAUSED OR ALLEGED TO BE CAUSED, BY THE USER'S RELIANCE ON THIS ELECTRONIC DOCUMENT.

PROJECT

240 COUNTY ROAD, 4 BATH
ONTARIO, KOH 1G0

LOYALIST TOWNSHIP -
MILLHAVEN ADMIN BUILDING

REFERENCE DRAWING

ADDENDUM INTERIOR ELEVATIONS

SCALE

DRAWN BY JCB/AIT

DATE JULY 13, 2026


CHKD BY JCB

APPRD BY JCB

PROJECT NO. 223-056


SHEET NO.

SKA.3

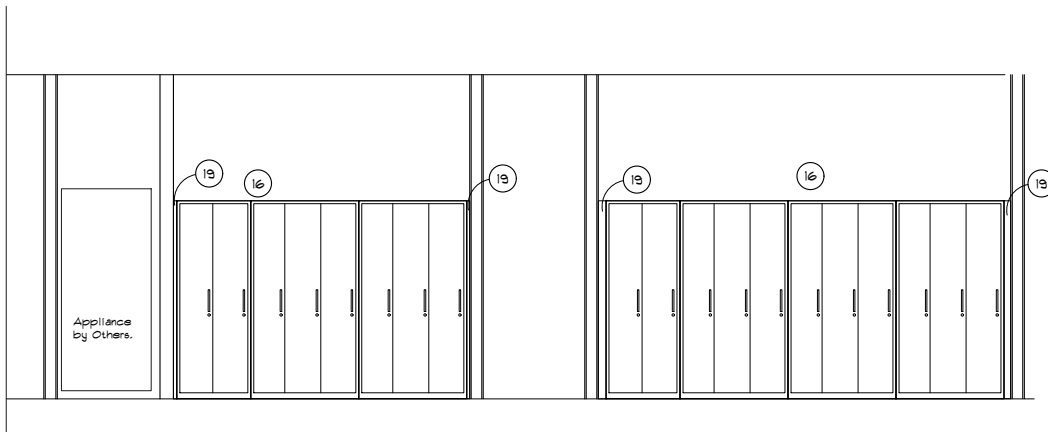

7 CHANGE ROOM 106
SKA.4

6 CHANGE ROOM 106
SKA.4

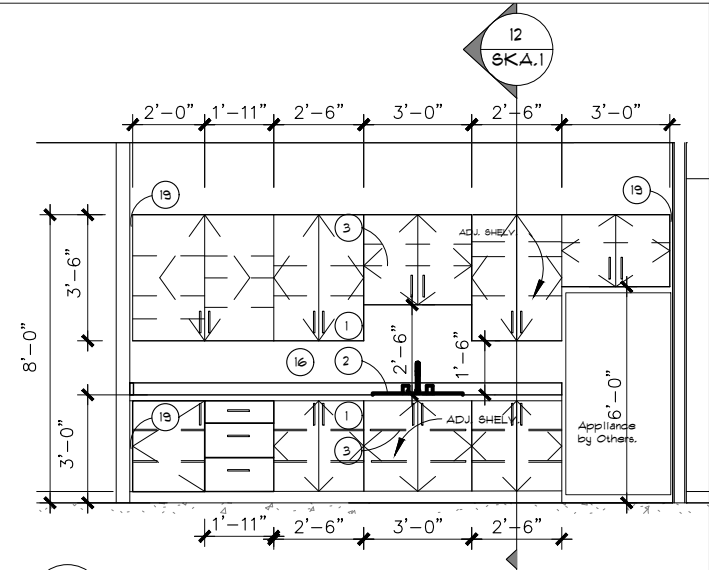

5 LUNCH ROOM 103
SKA.4

BELL
+ASSOCIATES
ARCHITECTURE

+ A-184 John Street
Pembroke, ON K8A 1H7
613-629-6988

+ 101-3108 Carp Road
Ottawa, ON K0A 1L0
613-831-9688

+ info@bell.ca
bellarchitecture.ca

NOTES:

ALL CONTRACTORS MUST COMPLY WITH ALL CODES & BYLAWS HAVING JURISDICTION. IT IS THE RESPONSIBILITY OF THE APPROPRIATE CONTRACTOR TO CHECK & VERIFY ALL DIMENSIONS ON SITE & REPORT ALL ERRORS AND/OR OMISSIONS TO THE DESIGNER PRIOR TO COMMENCEMENT.
DO NOT SCALE DRAWINGS.
DRAWINGS MAY NOT BE USED FOR CONSTRUCTION UNTIL NOTED AS ISSUED FOR CONSTRUCTION.

COPYRIGHT RESERVED

THIS DRAWING & DRAWINGS CONTAINED HEREIN ARE THE EXCLUSIVE PROPERTY OF BELL+ASSOCIATES ARCHITECTURE NOT BE USED OR REPRODUCED WITHOUT THE DESIGNER'S CONSENT

COPYRIGHT NOTICE

COPYRIGHT IN THIS ELECTRONIC DOCUMENT BELONGS TO BELL + ASSOCIATES ARCHITECTURE. THIS ELECTRONIC DOCUMENT MAY NOT BE FORWARDED TO OTHERS, TRANSMITTED, DOWNLOADED OR REPRODUCED IN ANY FORMAT, WHETHER PRINT OR ELECTRONIC WITHOUT THE EXPRESS, WRITTEN PERMISSION OF THE COPYRIGHT OWNER

DISCLAIMER

USE OF THIS ELECTRONIC DOCUMENT IS AT THE USER'S OWN RISK. THE USER SHALL INDEMNIFY & SAVE HARMLESS THE DESIGNER, HIS/HER EMPLOYEES, AGENTS & CONSULTANTS FROM & AGAINST ALL CLAIMS, LOSSES, DEMANDS, COSTS & EXPENSES (INCLUDING LEGAL FEES), DAMAGES, OR RECOVERIES INCLUDING ANY AMOUNTS PAID IN SETTLEMENT ARISING BY REASON OF, CAUSED OR ALLEGED TO BE CAUSED, BY THE USER'S RELIANCE ON THIS ELECTRONIC DOCUMENT.

PROJECT

240 COUNTY ROAD, 4 BATH
ONTARIO, KOH 1G0

LOYALIST TOWNSHIP -
MILLHAVEN ADMIN BUILDING

REFERENCE DRAWING

ADDENDUM INTERIOR ELEVATIONS

SCALE

DRAWN BY JCB/AIT

DATE JULY 13, 2026


CHKD BY JCB

APPRD BY JCB

PROJECT NO. 223-056

SHEET NO.

SKA.4

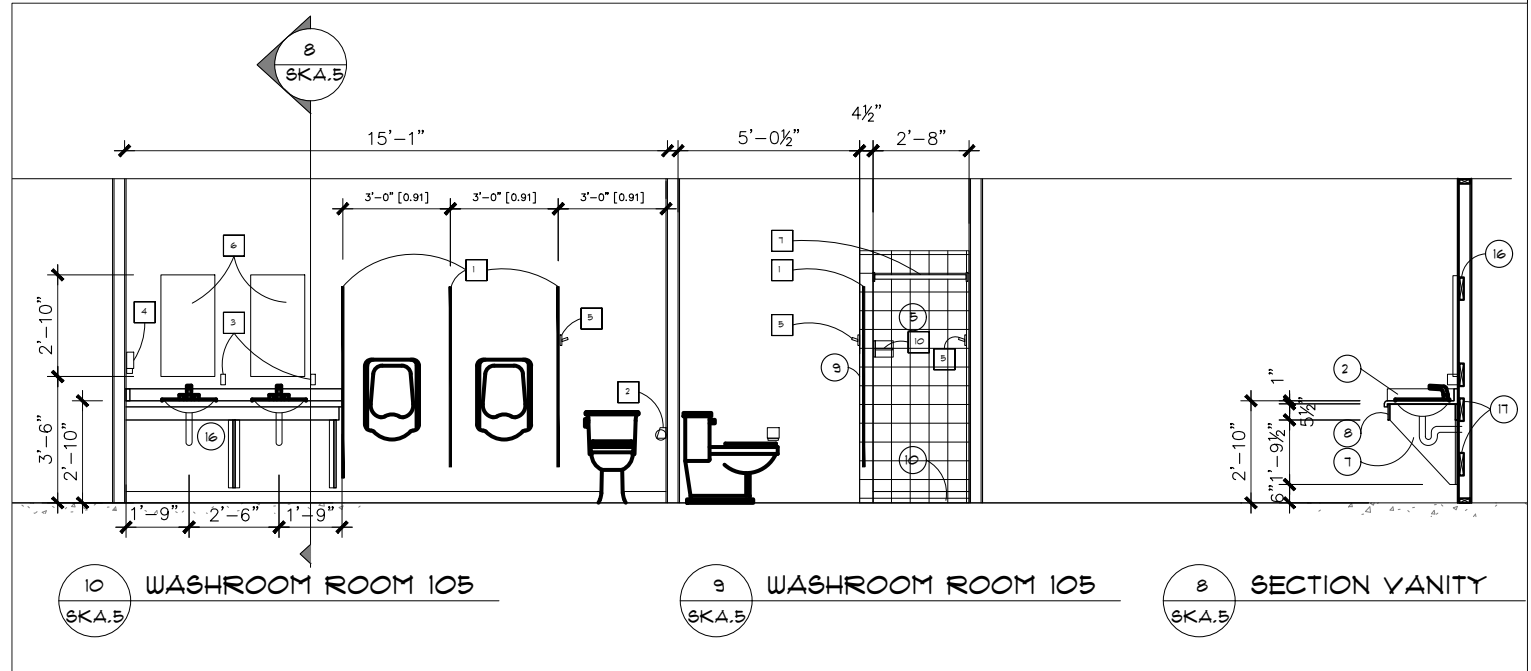

BELL
+ASSOCIATES
ARCHITECTURE

+ A-184 John Street
Pembroke, ON K8A 1H7
613-629-6988

+ 101-3108 Carp Road
Ottawa, ON K0A 1L0
613-831-9688

+ info@bell.ca
bellarchitecture.ca

NOTES:

ALL CONTRACTORS MUST COMPLY WITH ALL CODES & BYLAWS HAVING JURISDICTION. IT IS THE RESPONSIBILITY OF THE APPROPRIATE CONTRACTOR TO CHECK & VERIFY ALL DIMENSIONS ON SITE & REPORT ALL ERRORS AND/OR OMISSIONS TO THE DESIGNER PRIOR TO COMMENCEMENT.
DO NOT SCALE DRAWINGS.
DRAWINGS MAY NOT BE USED FOR CONSTRUCTION UNTIL NOTED AS ISSUED FOR CONSTRUCTION.

COPYRIGHT RESERVED

THIS DRAWING & DRAWINGS CONTAINED HEREIN ARE THE EXCLUSIVE PROPERTY OF BELL+ASSOCIATES ARCHITECTURE NOT BE USED OR REPRODUCED WITHOUT THE DESIGNER'S CONSENT

COPYRIGHT NOTICE

COPYRIGHT IN THIS ELECTRONIC DOCUMENT BELONGS TO BELL + ASSOCIATES ARCHITECTURE. THIS ELECTRONIC DOCUMENT MAY NOT BE FORWARDED TO OTHERS, TRANSMITTED, DOWNLOADED OR REPRODUCED IN ANY FORMAT, WHETHER PRINT OR ELECTRONIC WITHOUT THE EXPRESS, WRITTEN PERMISSION OF THE COPYRIGHT OWNER.

DISCLAIMER

USE OF THIS ELECTRONIC DOCUMENT IS AT THE USER'S OWN RISK. THE USER SHALL INDEMNIFY & SAVE HARMLESS THE DESIGNER, HIS/HER EMPLOYEES, AGENTS & CONSULTANTS FROM & AGAINST ALL CLAIMS, LOSSES, DEMANDS, COSTS & EXPENSES (INCLUDING LEGAL FEES), DAMAGES, OR RECOVERIES INCLUDING ANY AMOUNTS PAID IN SETTLEMENT ARISING BY REASON OF, CAUSED OR ALLEGED TO BE CAUSED, BY THE USER'S RELIANCE ON THIS ELECTRONIC DOCUMENT.

PROJECT

240 COUNTY ROAD, 4 BATH
ONTARIO, KOH 1G0

LOYALIST TOWNSHIP -
MILLHAVEN ADMIN BUILDING

REFERENCE DRAWING

ADDENDUM INTERIOR ELEVATIONS

SCALE

DRAWN BY JCB/AIT

DATE JULY 13, 2026


CHKD BY JCB

APPRD BY JCB


PROJECT NO. 223-056

SHEET NO.

SKA.5

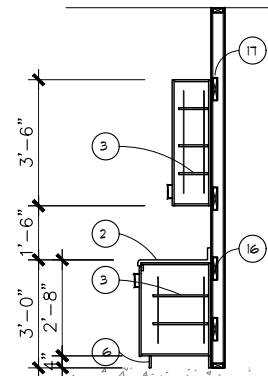

12
SKA.6
MILLWORK SECTION

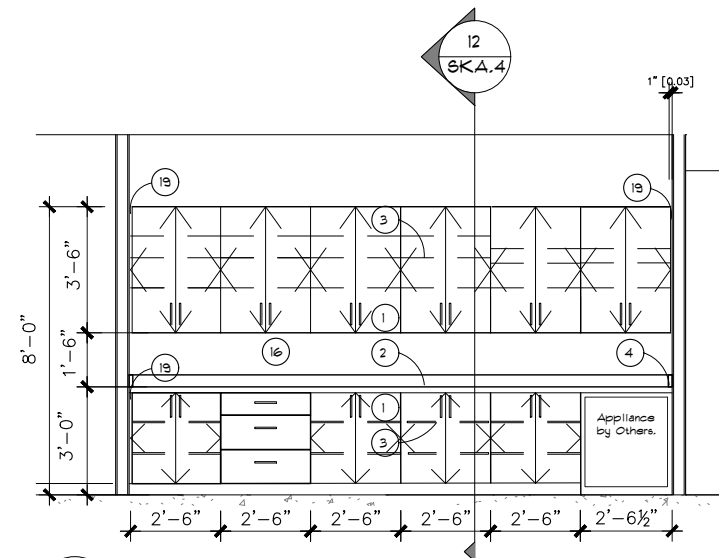

11
SKA.6
MEETING ROOM 104

BELL
+ASSOCIATES
ARCHITECTURE

+ A-184 John Street
Pembroke, ON K8A 1H7
613-629-6988

+ 101-3108 Carp Road
Ottawa, ON K0A 1L0
613-831-9688

+ info@bell.ca
bellarchitecture.ca

NOTES:

ALL CONTRACTORS MUST COMPLY WITH ALL CODES & BYLAWS HAVING JURISDICTION. IT IS THE RESPONSIBILITY OF THE APPROPRIATE CONTRACTOR TO CHECK & VERIFY ALL DIMENSIONS ON SITE & REPORT ALL ERRORS AND/OR OMISSIONS TO THE DESIGNER PRIOR TO COMMENCEMENT.
DO NOT SCALE DRAWINGS.
DRAWINGS MAY NOT BE USED FOR CONSTRUCTION UNTIL NOTED AS ISSUED FOR CONSTRUCTION.

COPYRIGHT RESERVED

THIS DRAWING & DRAWINGS CONTAINED HEREIN ARE THE EXCLUSIVE PROPERTY OF BELL+ASSOCIATES ARCHITECTURE NOT BE USED OR REPRODUCED WITHOUT THE DESIGNER'S CONSENT

COPYRIGHT NOTICE

COPYRIGHT IN THIS ELECTRONIC DOCUMENT BELONGS TO BELL + ASSOCIATES ARCHITECTURE. THIS ELECTRONIC DOCUMENT MAY NOT BE FORWARDED TO OTHERS, TRANSMITTED, DOWNLOADED OR REPRODUCED IN ANY FORMAT, WHETHER PRINT OR ELECTRONIC WITHOUT THE EXPRESS, WRITTEN PERMISSION OF THE COPYRIGHT OWNER

DISCLAIMER

USE OF THIS ELECTRONIC DOCUMENT IS AT THE USER'S OWN RISK. THE USER SHALL INDEMNIFY & SAVE HARMLESS THE DESIGNER, HIS/HER EMPLOYEES, AGENTS & CONSULTANTS FROM & AGAINST ALL CLAIMS, LOSSES, DEMANDS, COSTS & EXPENSES (INCLUDING LEGAL FEES), DAMAGES, OR RECOVERIES INCLUDING ANY AMOUNTS PAID IN SETTLEMENT ARISING BY REASON OF, CAUSED OR ALLEGED TO BE CAUSED, BY THE USER'S RELIANCE ON THIS ELECTRONIC DOCUMENT.

PROJECT

240 COUNTY ROAD, 4 BATH
ONTARIO, KOH 1GO

LOYALIST TOWNSHIP -
MILLHAVEN ADMIN BUILDING

REFERENCE DRAWING

ADDENDUM INTERIOR ELEVATIONS

SCALE

DRAWN BY JCB/AIT

DATE JULY 13, 2026

CHKD BY JCB

APPRD BY JCB

PROJECT NO. 223-056

SHEET NO.

SKA.6